
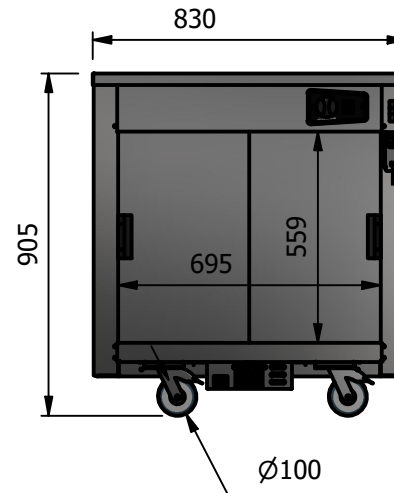
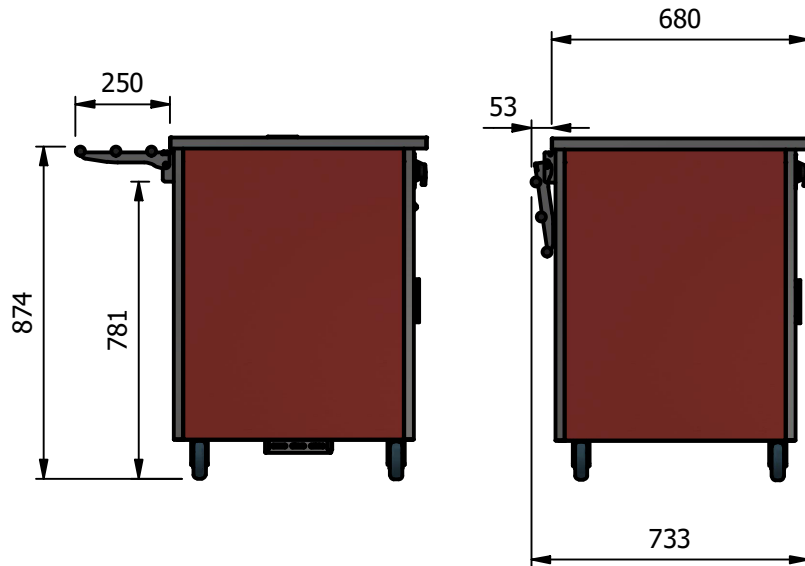


NOTE:- Serving height for children up to 12 years of age.  
This model is available with a work top height of 800mm  
Trayslide height of 773mm.  
Please add "B" to the end of the product code.

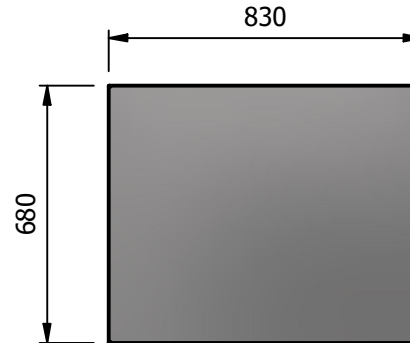

### Moffat Specification

Solid Stainless Steel Worktop  
Insulated for efficiency  
provides a clean serving area.

Dry Heat  
Fan Assisted Hotcupboard

Dimensions  
Width - 830mm  
Depth - 680mm  
Height - 900mm  
Weight - 34kg



Sahara Fan Model SF309

Capacity of Hot Cupboard [usable inside space]  
Width - 695mm  
Depth - 555mm  
Usable Height Bottom shelf - 204mm  
Usable Height Top Shelf - 245mm

25 covers & meals [10" plated meals stacked using plate covers]  
or  
95 off 10" plates stacked for heating  
or  
4 off 1/1GN pans side by side 150mm deep 2 on top 2 on bottom

Power Rating  
0.9kw.  
complete with a 2m long cord set & 13amp plug  
Removable Fan heating System Sahara Fan Model SF309



Materials  
1.2mm 304 Grade St/ Steel Top & Supports  
0.7mm 430 Grade St/ Steel Internal Structure  
GN 1/1 Grid Shelves with 30mm x 30mm tube supports

Installation  
All swivel castors, two braked

POWER CABLE  
ENTRY POINT

ALL SHEET METAL DIMENSIONS ARE I/S (INSIDE SIZES) (UNLESS OTHERWISE STATED)

ALL DIMENSIONS IN (mm), TOLERANCE = LINEAR  $\pm 0.5\text{mm}$ , ANGULAR  $\pm 0.5\text{mm}$  (OR AS STATED). ALL SHARP EDGES TO BE REMOVED FROM SHEET METAL PARTS

Product	VERSICARTE			Product No	N/A		 <div>No reproduction or publication of this drawing may be made, and no article may be manufactured or assembled in accordance with this drawing without prior written consent. This prohibition is a term of any contract relating to this drawing. Rights reserved under the Copyright Act 1956 as amended by the Design Copyright Act 1968.</div>		 <div>The Catering Equipment Company</div>				
Description	*** VC2HC ***												
Material/Finish		Thickness		Desp/Date									
Legacy P/N		Weight	34kg	Quote No.			Dwg No.	VCP-060364		Issue			
Client				SO Number	STANDARD		Drawn By	ABB		-			
Client Project				Approved By			Date	28/10/2019					
E & R MOFFAT LTD, SEABEGS ROAD, BONNYBRIDGE, FK4 2BS, T: +44 (0)1324 812272, E: sales@ermoffat.co.uk, Web: www.ermoffat.co.uk							Scale	1 : 20	Sheet	1 / 2	A4		