




Warning

Do not install unit in draughts where the air movement is greater than 0.2mtr/sec.
e.g.near entrance/exit doors, open windows, under air conditioning units or a ceiling mounted fan
Ambient room conditions must not drop below 16°C.

NOTE:- Serving height for children up to 12 years of age.
This model is available with a work top height of 800mm
Trayslide height of 773mm.
Please add "B" to the end of the product code.

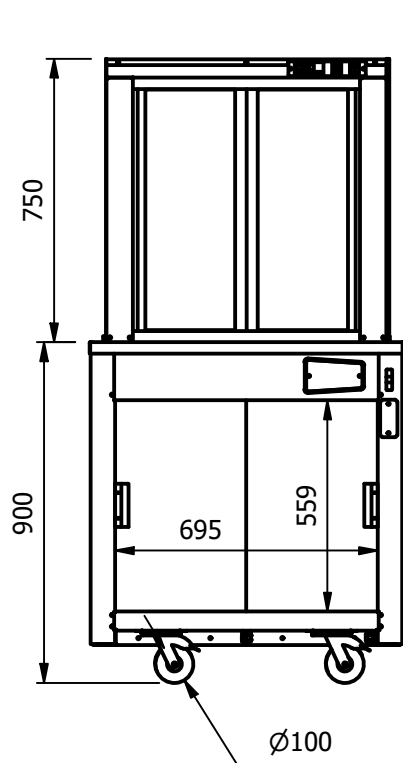

Full Front Screen

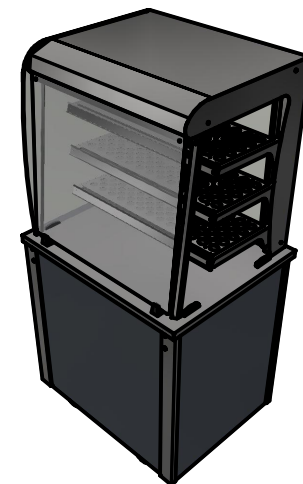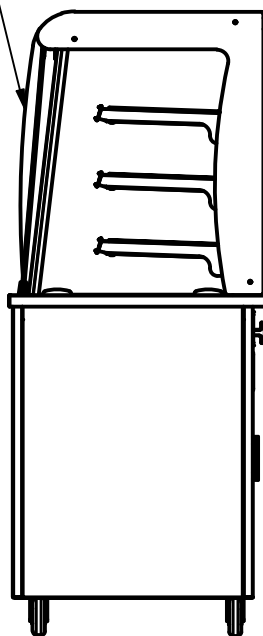

Moffat Specification

Heated Display

Three heated upper shelves with a neutral bottom deck
LED Illumination with ticket strips and rear sliding double glazed doors

Display Capacity

0.14 m3

Dimensions

Width - 830mm
Depth - 680mm
Height - 1650mm
Weight - 90kg

Power Rating

1.05kw

Capacity of Cupboard [usable inside space]

Width - 695mm
Depth - 555mm
Usable Height Bottom shelf - 204mm
Usable Height Top Shelf - 245mm

95 off 10" plates stacked
or
4 off 1/1GN pans side by side 150mm deep 2 on top 2 on bottom

Materials

1.2mm 304 Grade St/ Steel Top & Supports
0.7mm 430 Grade St/ Steel Internal Structure
GN 1/1 Grid Shelves with 30mm x 30mm tube supports

Unit Supplied with 2m cord set & 13 amp plug

Installation

All swivel castors, two braked

ALL SHEET METAL DIMENSIONS ARE I/S (INSIDE SIZES) (UNLESS OTHERWISE STATED)

ALL DIMENSIONS IN (mm), TOLERANCE = LINEAR $\pm 0.5\text{mm}$, ANGULAR $\pm 0.5\text{mm}$ (OR AS STATED). ALL SHARP EDGES TO BE REMOVED FROM SHEET METAL PARTS

Product	VERSICARTE			Product No	N/A		<div><div><div></div></div><div>No reproduction or publication of this drawing may be made, and no article may be manufactured or assembled in accordance with this drawing without prior written consent. This prohibition is a term of any contract relating to this drawing. Rights reserved under the Copyright Act 1956 as amended by the Design Copyright Act 1968.</div></div>		<div><div><div></div></div><div>MOFFAT</div><div>The Catering Equipment Company</div></div>	
Description	*** VC2HDF ***									
Material/Finish		Thickness		Desp/Date						
Legacy P/N		Weight	90kg	Quote No.		Dwg No.	VCP-164193		Issue	
Client				SO Number	STANDARD	Drawn By	ABB		-	
Client Project				Approved By		Date	20/05/2025			
E & R MOFFAT LTD, SEABEGS ROAD, BONNYBRIDGE, FK4 2BS, T: +44 (0)1324 812272, E: sales@ermoffat.co.uk, Web: www.ermoffat.co.uk						Scale	1 : 20	Sheet	1 / 2	A4