
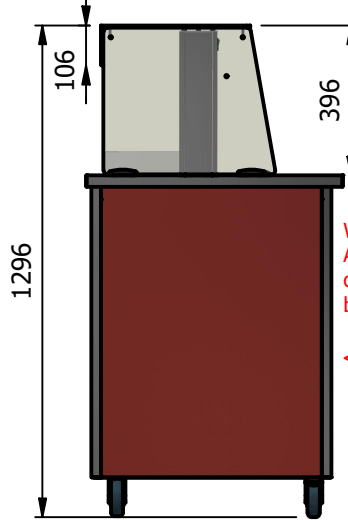
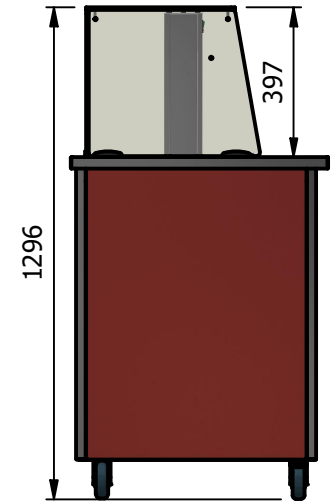
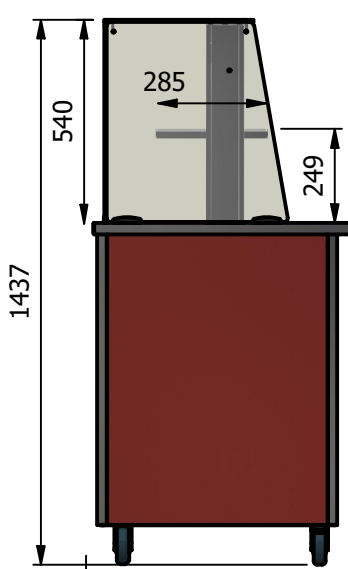


**Island Square Glass**

**Deli Square Glass**

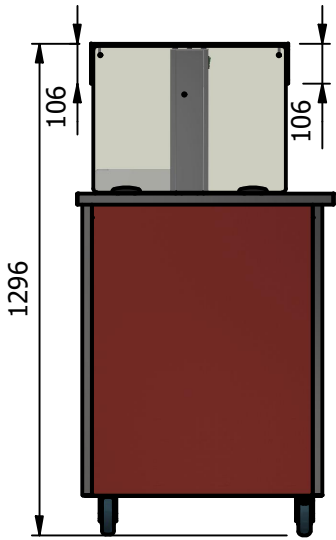



**Important Design Parameters**

Allowances must be made for air venting.  
The under slung compressor must have an unrestricted air flow.  
Proper venting must be provided ensuring cool air from the room can be drawn in through the condensing coil and out the other side.

**Warning**

Do not install unit in draughty conditions where the air movement is greater than 0.2mtr/sec.  
e.g. near entrance/exit doors, open windows, under air conditioning units or a ceiling mounted fan  
Do not install units where there is high radiated heat, e.g. direct sunlight, room heaters, or bright spot lights.  
Ambient room conditions must not exceed 25°C or a relative humidity of 60%.  
Blocked vents will cause reduced refrigeration efficiency and lead to malfunction

**Perspex Front Screen**

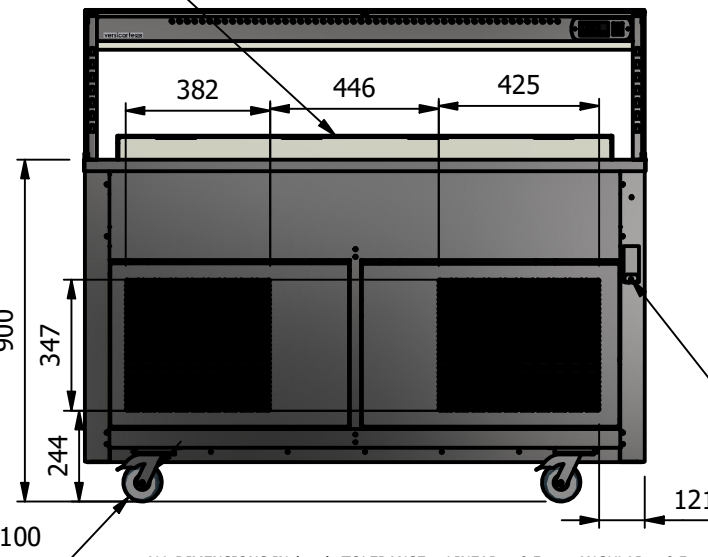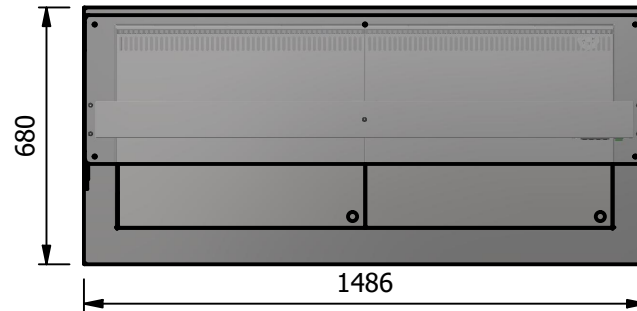

NOTE:- Serving height for children up to 12 years of age.  
This model is available with a work top height of 800mm and a Trayslide height of 773mm.  
Please add "B" to the end of the product code.

**Moffat Specification**

**Dimensions**

Width - 1486mm  
Depth - 680mm  
Height - 900mm  
Weight - 155kg  
Well - 1312mm x 535mm x 130mm

**Power Rating**

1.2kw  
complete with a 2m long cord set & 13amp plug

**Materials**

0.7mm 430 Grade St/Steel Gantry Hood  
1.2mm 304 Grade St/ Steel Top & Supports  
1.2mm 430 Grade St Steel Ancillary Parts  
6mm Tempered Glass  
LED Illumination

**Installation**

All swivel castors, two braked


Warning  
A clear space  
of 600mm must  
be left at the rear

<<AirFlow  
AirFlow>>

POWER CABLE  
ENTRY POINT

ALL SHEET METAL DIMENSIONS ARE I/S (INSIDE SIZES) (UNLESS OTHERWISE STATED)

ALL DIMENSIONS IN (mm), TOLERANCE = LINEAR ± 0.5mm, ANGULAR ± 0.5mm (OR AS STATED). ALL SHARP EDGES TO BE REMOVED FROM SHEET METAL PARTS

Product	VERSICARTE			Product No							
Description	*** VC4RWSL *** WITH SQUARE GLASS										
Material/Finish	Thickness			Desp/Date			 The Catering Equipment Company				
Legacy P/N	Weight	155kg		Quote No.							
Client				SO Number	STANDARD		Dwg No.	VCP-066091	Issue		
Client Project				Approved By			Drawn By	ABB			
							Date	05/07/2023			
E & R MOFFAT LTD, SEABEGS ROAD, BONNYBRIDGE, FK4 2BS, T: +44 (0)1324 812272, E: sales@ermoffat.co.uk, Web: www.ermoffat.co.uk							Scale	1 : 20	Sheet	1 / 2	A4

No reproduction or publication of this drawing may be made, and no article may be manufactured or assembled in accordance with this drawing without prior written consent. This prohibition is a term of any contract relating to this drawing. Rights reserved under the Copyright Act 1956 as amended by the Design Copyright Act 1968.